

NOTICE OF PUBLIC HEARING

***NEW HEARING DATE* File originally scheduled December 6, 2022.
Please note, no additional amendments are proposed.**

HEARING DATE: Monday, June 5, 2023, at 4:00pm

PLACE: **This will be a hybrid (virtual/in-person) hearing**
Virtual Participation: Zoom Webinar / Youtube Livestream
In-person Participation: Meridian Community Centre, 100
Meridian Way, Fonthill, Accursi Room B

Town Council approved hybrid meetings through By-law 4507(2022).

**The Town of Pelham Committee of Adjustment hearing live webcast will be streaming
at: <https://www.youtube.com/user/TownOfPelham>**

In the matter of the *Planning Act*; Revised Statutes of Ontario, 1990, Chapter P.13; notice is hereby given that an application for **consent** under the file number noted below will be heard by the Committee of Adjustment for the Town of Pelham at the date and place shown above.

File Number: B10/2022P
Date of Mailing: May 9, 2023
Subject Lands: 105 Welland Road, Pelham
Legal Description: Part of Lot 1, Concession 10 (Part 2 on Sketch)

Location of the lands and purpose of this application:

The subject parcel, shown as Part 2 on the attached sketch, has a frontage of 44.51m on the north side of Welland Road, lying west of Pelham Street being Part of Lot 1, Concession 10 in the Town of Pelham.

Application is made for consent to partial discharge of mortgage and consent to convey 3893.15 square metres of land (Part 2), for future residential development. Part 1 is to be retained for continued institutional use of Concordia Lutheran Church.

PUBLIC HEARING: This is a public hearing called for the purpose of hearing evidence for, or in opposition to, the above noted application. Anyone wishing to register objections, support or comments concerning this application may present them in writing to the Secretary Treasurer prior to the hearing and/or at the hearing or make a verbal comments at the hearing.

YOUR INPUT IS ENCOURAGED: The Committee would appreciate receiving your written and/or verbal comments regarding this application. **For inclusion on the public agenda/consideration within the recommendation report, written comments must be submitted by May 24, 2023.** If the Secretary-Treasurer does not receive your comments by this date, it may be presumed you have no objection to the proposal. Should an extension be required, please contact the Secretary Treasurer. Verbal comments will be received by the Committee at the public hearing via virtual or in-person participation. **To provide verbal comments virtually at the hearing, please pre-register with the Secretary Treasurer by sending an email to the email address noted below before 12:00pm noon on June 2, 2023.** Zoom webinar registration information and procedure will be provided. **To provide verbal comments in-person at the hearing, pre-registration is encouraged but not required.** Registrants will be notified of the Committee of Adjustments Decision. If you have not submitted written comments and wish to submit a comment live during the meeting, you may livestream the meeting from our YouTube Chanel and e-mail comments to clerks@pelham.ca during the public comment portion of this application only. If your comments are not received during the public portion of the application, they will not be considered. Unless indicated otherwise, personal information and all comments will become part of the public record and may be publicly released.

It is highly recommended that the applicant or the authorized agent of the applicant be present at the hearing. Please note that if you do not attend this hearing, the Committee may proceed in your absence, and you will not be entitled to any further notice in the proceedings.



COMMITTEE OF ADJUSTMENT

Town of Pelham
20 Pelham Town Square, P.O. Box 400
Fonthill, ON, L0S 1E0

NOTICE OF DECISION: Requests for copies of the decision of the Committee of Adjustment or notice of adjournment of hearing, if any, must be in writing and addressed to:

Secretary Treasurer of the Committee of Adjustment
20 Pelham Town Square, P.O. Box 400, Fonthill ON L0S 1E0
905-892-2607 ext. 320 sleach@pelham.ca



For technical questions, please contact:

Andrew Edwards, Planner
905-892-2607 ext. 324 aedwards@pelham.ca

A handwritten signature in black ink, appearing to read "Sleach", is written over a horizontal line.

Sarah Leach, BA
Deputy Clerk/Secretary-Treasurer

Date of Mailing: May 9, 2023

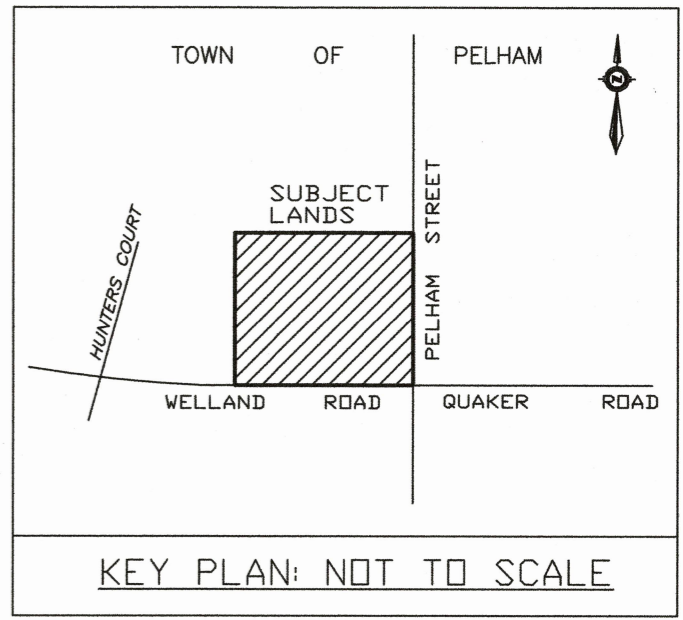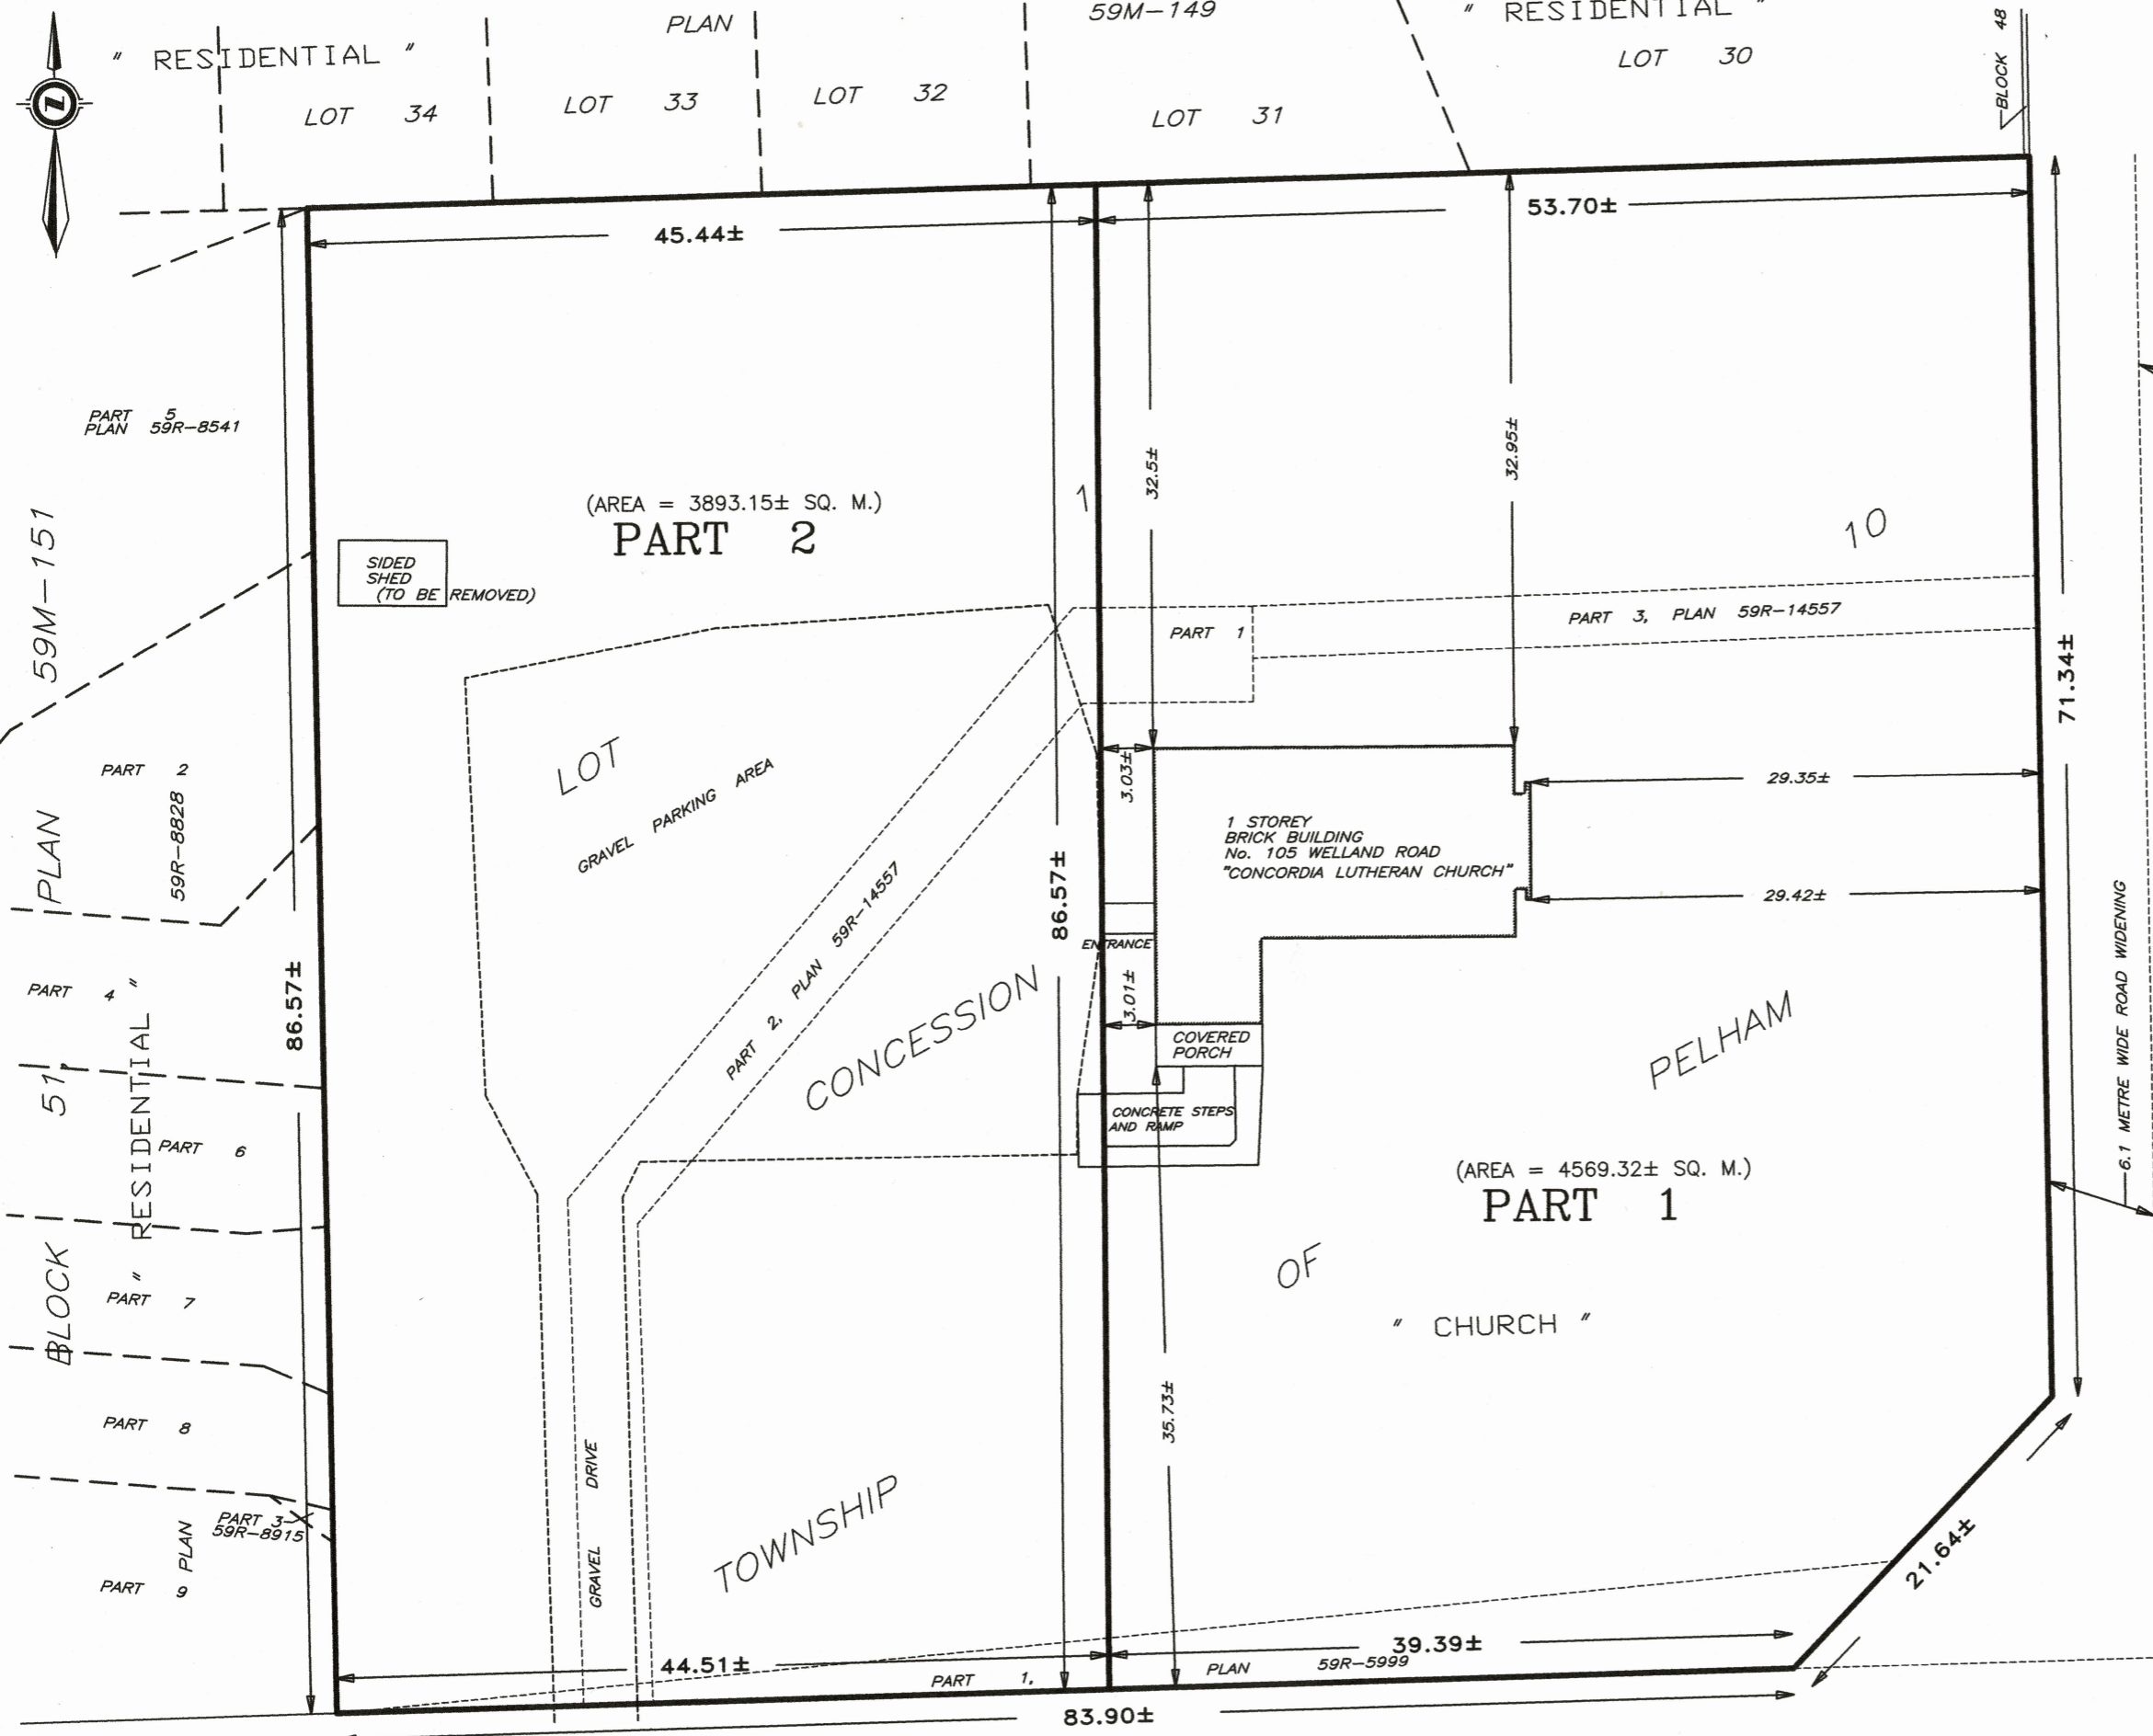

COMMITTEE OF ADJUSTMENT


PART OF LOT 1, CONCESSION 10

(GEOGRAPHIC TOWNSHIP OF PELHAM)

IN THE

TOWN OF PELHAM

REGIONAL MUNICIPALITY OF NIAGARA

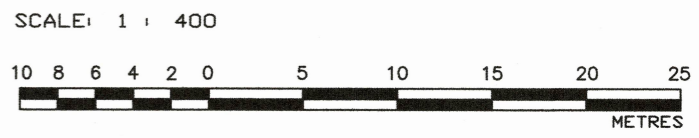

2022

THIS SKETCH IS NOT VALID UNLESS EMBOSSED BY A SURVEYOR'S SEAL.

CAUTION: THIS IS NOT A PLAN OF SURVEY AND SHALL NOT BE USED FOR ANY OTHER PURPOSE EXCEPT AS STATED IN THE TITLE BLOCK

PHILIP S. SUDA O.L.S. DATE SEPTEMBER 8, 2022



SUDA & MALESZYK SURVEYING INC. ONTARIO LAND SURVEYORS 26 EAST MAIN STREET, SUITE 2 WELLAND, ONTARIO L3B 3W3 TEL: (905) 732-7651

FILE: 21-163 JOB No: 6454

#105 WELAND ROAD


TOWN OF PELHAM

LEGEND	
WV	EX WATER VALVE
HYD	EX HYDRANT
CB	EX CATCHBASIN
MH	EX MANHOLE
HP	EX HYDRO POLE
SB	SHORT IRON BAR
LS	EX LIGHT STANDARD
▲	FIRE EXIT
—X—	EX CHAIN-LINK FENCE
— —	EX WOOD FENCE
ACC	PROPOSED ACCESSIBLE PARKING

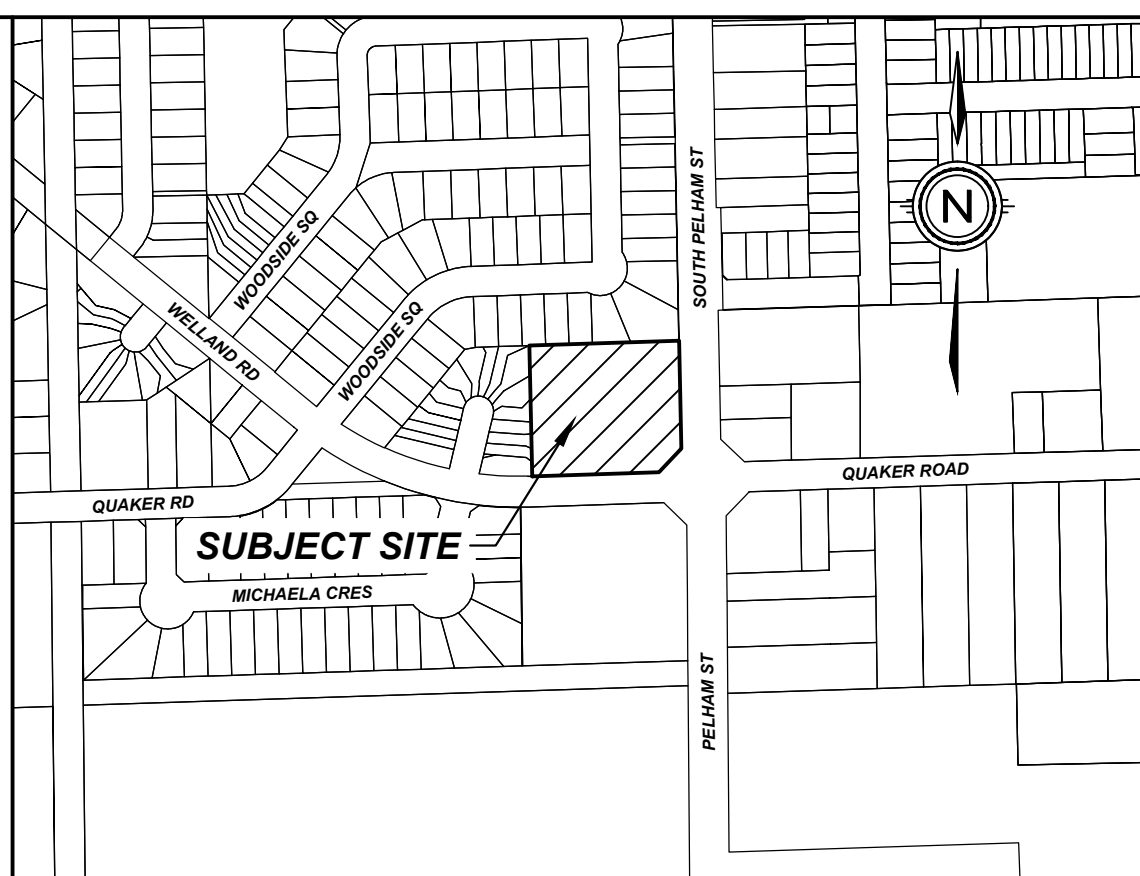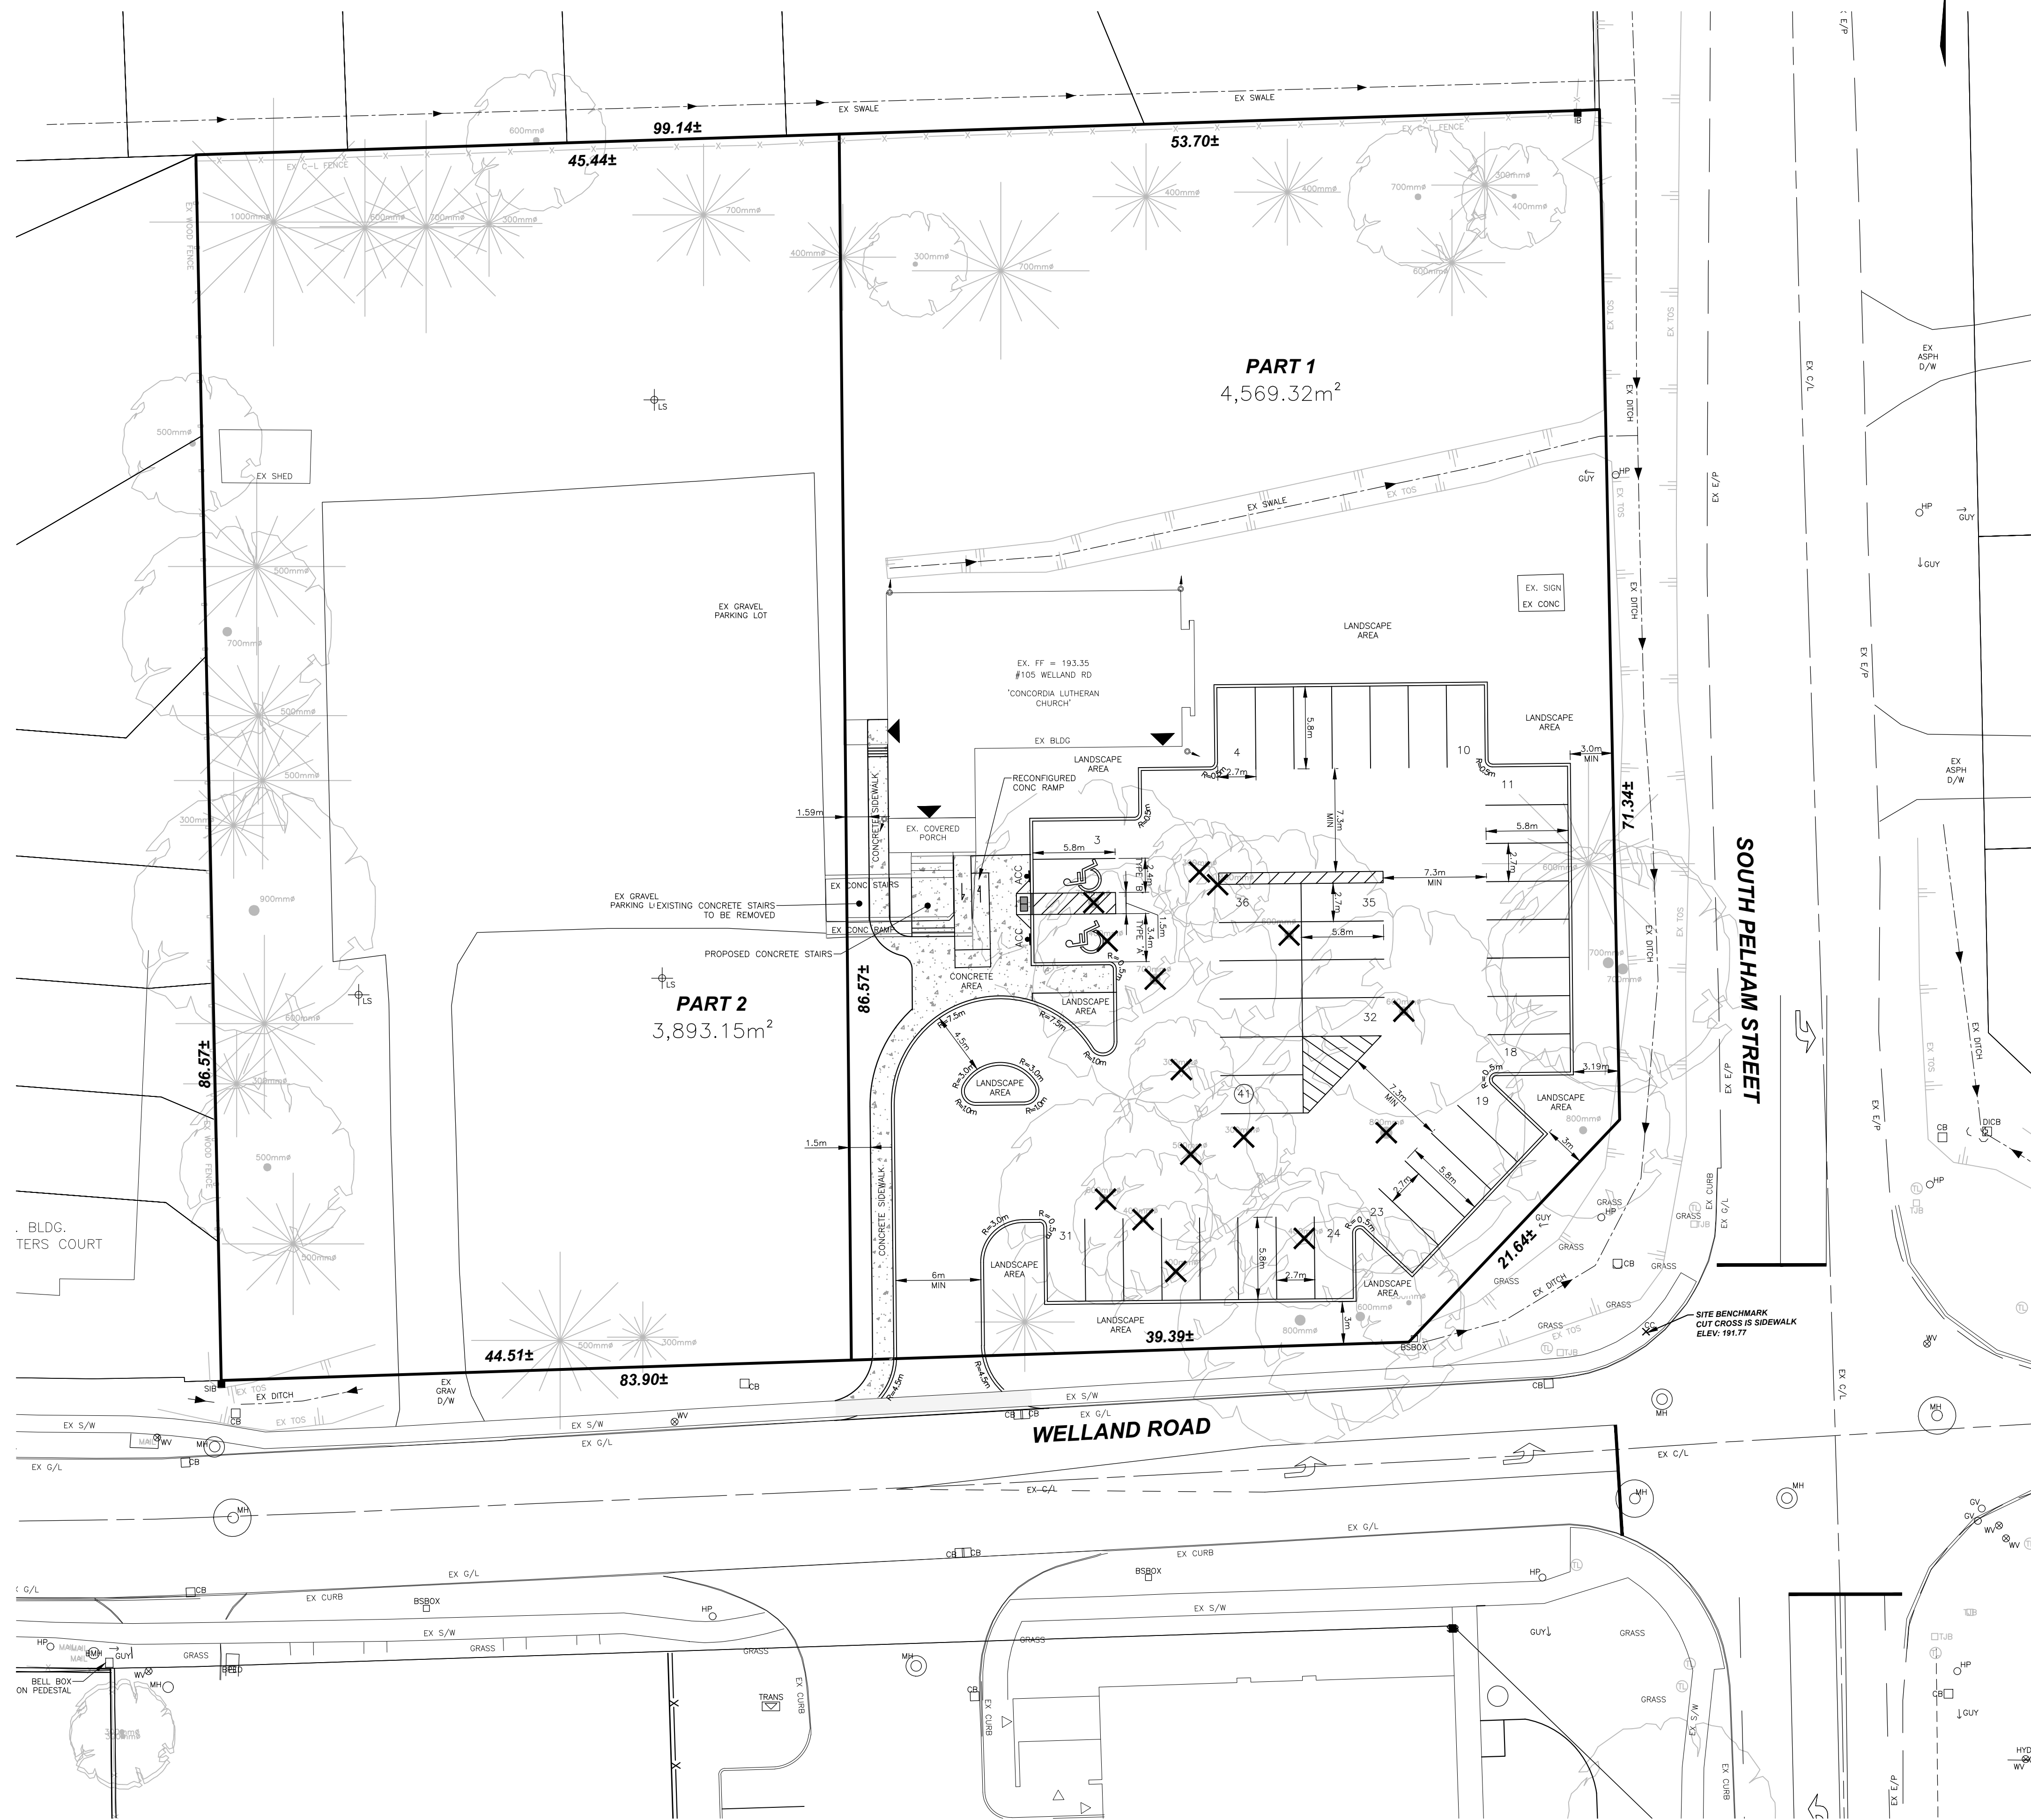

KEY PLAN
N.T.S.

SITE PLAN

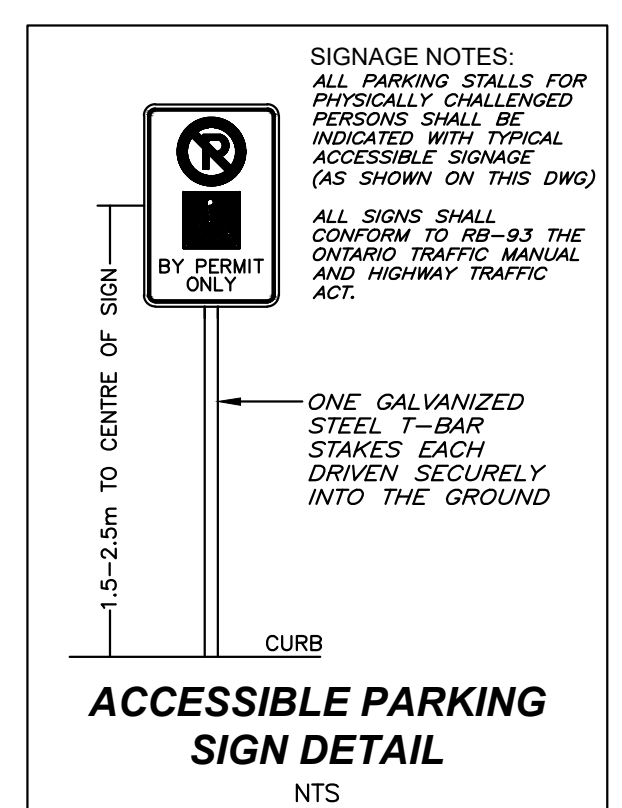

ACCESSIBLE PARKING SIGN DETAIL
NTS

OWNER'S NAME	_____
SIGNATURE	_____
THE TOWN OF PELHAM	
CLERK	MAJOR
DATE	_____

NOTE: THE DIMENSIONS, AREAS, AND LOCATIONS SHOWN ON THIS PLAN ARE APPROXIMATE AND MAY BE SLIGHTLY ALTERED IN THE FINAL DESIGN, PROVIDING THE INTENT AND PURPOSE OF THE ORIGINAL PLAN IS MAINTAINED AND ALL RELEVANT ZONING PROVISIONS COMPLIED WITH. FURTHER AND NOTWITHSTANDING ANYTHING SHOWN ON THIS PLAN TO THE CONTRARY, ALL SITE SERVISING, GRADING, AND DRAINAGE SHALL BE IN ACCORDANCE WITH PLANS FILED IN THE CITY ENGINEER'S OFFICE AND APPROVED BY THE ENGINEER.

#	ISSUED FOR REVIEW	2023-02-03	MK
0	REVISION	DATE	INIT



SITE PLAN	DRAFTING	TA/MK
	DATE	AUGUST 12, 2022
	PRINTED	APRIL 14, 2023
	SCALE	1:250
DWG No.	2266-SP	REV
		0

Hybrid Committee of Adjustment Hearing Procedures

The Town of Pelham is holding hybrid Committee of Adjustment hearings. A hybrid hearing involves a mixture of in-person and remote attendance/ participation.

Notice of Hearing

A Notice of Hearing is mailed to the all persons listed as owners in the last revised assessment roll number within 60 meters (200 feet) of the subject property. The Notice of Hearing can also be found on the Town of Pelham website, Committee of Adjustment webpage: <https://www.pelham.ca/en/town-hall/committee-of-adjustment.aspx>

View the Meeting

The Committee of Adjustment hearing can be viewed by livestream on the Town's YouTube Channel at <https://www.youtube.com/user/TownOfPelham/live>. The link will go live at the date and time prescribed on the Notice of Hearing. A recording of the hearing is also available on YouTube and the Town of Pelham website following the meeting.

Attendees are also welcomed to view the meeting in-person at the date, time and location prescribed on the Notice of Hearing.

Written Comments

Written comments are encouraged as the preferred method of receiving public input. Please provide written input by mailing or e-mailing your comments to the Secretary Treasurer by the date indicated on the Notice of Hearing. You may also drop off written comments to Town Hall in the drop box. Written comments submitted on or before the deadline will be included on the public agenda. Unless indicated otherwise, personal information and all comments will become part of the public record and may be publicly released.

Verbal Submissions – Remote Participation

To make verbal comments to the Committee during the public portion of the hearing, please pre-register with the Secretary Treasurer by telephone or email by the date indicated on the Notice of Hearing.

The Secretary Treasurer will provide you the Zoom link and password in advance of the meeting. This is for pre-registered participants only and is not to be shared with others. Zoom test meetings are available by request. Please advise the Secretary Treasurer of your requirements at the time of registration.

Verbal Submissions – In-person Participation

To make verbal comments to the Committee during the public portion of the hearing, please attend the hearing in-person at the date, time and location prescribed on the Notice of Hearing. In-person participants wishing to make verbal comments are encouraged to pre-register with the Secretary Treasurer by telephone or email. This allows for the preparation of a speakers list. Although pre-registration is encouraged and preferred it is not a requirement of speaking in person at the meeting.

Please note, all verbal submissions, regardless of method, are live-streamed and recorded.

E-mail Comments Live

While viewing the meeting remotely via livestream you may submit comments to: clerks@pelham.ca. Please note, comments must be received before or during the public portion of your application of interest. If your comments are submitted after the public portion of the application you are interested in has closed, your comments will not be considered. This method of public participation is not the preferred method as you may not submit your comments in time. Use this method at your own risk. The Town is not responsible for any livestream lag, disconnection or internet failures.

More Information

For more information please contact:

Secretary Treasurer of the Committee of Adjustment
20 Pelham Town Square, P.O. Box 400, Fonthill ON L0S 1C0
905-892-2607 ext. 320 sleach@pelham.ca

For technical questions, please contact:
Andrew Edwards, Planner
905-892-2607 ext. 324 aedwards@pelham.ca

Participant Process During Meetings

- Participants are encouraged to join the hearing 15 minutes in advance of the start time for the hearing.
- Vulgar or offensive language/comments will not be tolerated. If inappropriate language is used, you will be removed from the meeting.

Additional Procedures for Remote Participation

- Participants joining remotely are responsible for ensuring their background is free from offensive or vulgar material. If inappropriate material is visible you will be removed from the meeting.
- Participants will remain in the waiting room until they are called to speak. Participants will be able to hear and see the meeting while in the waiting room.
- Once your comments have been heard by the Committee of Adjustment, you will be placed back into the waiting room where you may continue to view the meeting.

Technical Difficulties During Hearings

- Beyond the available Zoom test session, Town staff will **not** provide technical assistance for participants before or during hearings.
- If a participant's connection to the meeting fails during the hearing, Town Staff will attempt to make reasonable efforts to re-establish connection. If the connection cannot be re-established, the comments received up to that point will be included as part of the official record and the hearing will continue.
- If a participant is not present in the Zoom Webinar when called upon by the Chair, the participant will be considered absent and the hearing will continue without the participant.
- If, in the Chair's opinion, a participant's audio/ video is not of an acceptable quality, the Chair may require the participant to use the dial-in option.