

Town of Pelham 20 Pelham Town Square, P.O. Box 400 Fonthill, ON, LOS 1E0

AMENDED NOTICE OF PUBLIC HEARING

(Note: nature of Application unchanged)

HEARING DATE: Monday, October 6, 2025 at 4:00 pm

PLACE: This will be a hybrid (virtual/in-person) hearing

Virtual Participation: Zoom Webinar / Youtube Livestream

In-person Participation: Council Chamber, Pelham Town Hall

20 Pelham Town Square, Fonthill ON

Town Council approved hybrid meetings through By-law 4507(2022).

The Town of Pelham Committee of Adjustment hearing live webcast will be streaming at: https://www.youtube.com/user/TownOfPelham

Under Section 45 of the *Planning Act, R.S.O. 1990*, as amended, notice is hereby given that an application for **minor variance** or permission will be heard by the Committee of Adjustment for the Town of Pelham at the date and place shown above. **Key Map**

File Number: A10-2025P

Subject Lands: 105 Highway 20 East

Legal Description: Part Block B, Plan 717, Part 1

on Reference Plan 59R-15848

The subject land is located on the north side of Highway 20, lying east of Station Street, being Part Block B, Plan 717, Part 1 on Reference Plan 59R-15848, Town of Pelham.



Nature and Extent of Relief/ Permission Applied for:

The subject land is zoned Downtown Corridor-77 (DC-77) in accordance with Pelham Zoning By-law 4481(2022), as amended. Relief is sought to facilitate the development of a 6-storey mixed-use building consisting of 80 residential units and 480m² of ground floor commercial area. The applicant is requesting relief from the following section(s) of the Zoning By-law:

Section 8.4.3 (Zone Requirements) - Landmark Sites - to permit a minimum step back of 0 metres for a landmark site, whereas a minimum step back of 2.0 metres is required above the 4th storey;

Section 8.4.3 (Zone Requirements) - First Floor Glazing - to permit a reduction of first floor glazing from a minimum of 75% to 48% of the front wall, and 39% for a distance of 10.0m from the front wall for an exterior side wall;

Section 8.4.3 (Zone Requirements) - Front Yard - to permit the main front wall to occupy a minimum of 26% of the lot frontage, and be built within 0-3.7 of the front lot line, whereas the main front wall shall occupy a minimum of 60% of the lot frontage and be built within 0-3.0m of the front lot line:

Section 10 (Zone Exceptions DC-77) - Parking Area on Lot - to permit a minimum setback for a parking area of 2.75 metres to a side yard (north property line), whereas the By-law requires a minimum of 3.0 metres;

Section 10 (Zone Exceptions DC-77) - Parking Area on Lot - to permit a minimum setback for a parking area of 2.75 metres to a rear lot line, whereas the By-law requires a minimum of 3.0 metres;

Section 10 (Zone Exceptions DC-77) - Parking Area on Lot - to permit a minimum setback for a parking area of 2.75 metres to a street line (Station Street), whereas the By-law requires a minimum of 3.0 metres.

PUBLIC HEARING: This is a public hearing called to hear evidence for, or in opposition to, the abovenoted application. Anyone wishing to register objections, support or comments concerning this application may present them in writing to the Secretary-Treasurer before the hearing and/or at the hearing or make verbal comments at the hearing.



Town of Pelham 20 Pelham Town Square, P.O. Box 400 Fonthill, ON, L0S 1E0

YOUR INPUT IS ENCOURAGED: The Committee would appreciate receiving your written and/or verbal comments regarding this application. For inclusion on the public agenda/consideration within the recommendation report, written comments must be submitted by September 24, 2025. If the Secretary-Treasurer does not receive your comments by this date, it may be presumed you have no objection to the proposal. Should an extension be required, please contact the Secretary-Treasurer. Verbal comments will be received by the Committee at the public hearing via virtual or in-person participation. To provide verbal comments virtually at the hearing, please pre-register with the Secretary-Treasurer by sending an email to the email address noted below before 12:00pm noon on October 3, 2025. Zoom webinar registration information and procedure will be provided. To provide verbal comments in person at the hearing, pre-registration is encouraged but not required. Registrants will be notified of the Committee of Adjustments Decision. If you have not submitted written comments and wish to submit a comment live during the meeting, you may live stream the meeting from our YouTube channel and e-mail comments to clerks@pelham.ca during the public comment portion of this application only. If your comments are not received during the public portion of the application, they will not be considered. Unless indicated otherwise, personal information and all comments will become part of the public record and may be publicly released.

It is highly recommended that the applicant or the authorized agent of the applicant be present at the hearing. Please note that if you do not attend this hearing, the Committee may proceed in your absence, and you will not be entitled to any further notice in the proceedings.

NOTICE OF DECISION: Requests for copies of the decision of the Committee of Adjustment or notice of adjournment of hearing, if any, must be in writing and addressed to:

Assistant Secretary-Treasurer of the Committee of Adjustment 20 Pelham Town Square, P.O. Box 400, Fonthill ON LOS 1E0 905-980-6662 jconte@pelham.ca

For technical questions, please contact: Andrew Edwards, Planner 905-980-6666 aedwards@pelham.ca

Sarah Leach

Steach

Town Clerk/Secretary-Treasurer

Date of Mailing: September 16, 2025



Town of Pelham 20 Pelham Town Square, P.O. Box 400 Fonthill, ON, L0S 1E0

Hybrid Committee of Adjustment Hearing Procedures

The Town of Pelham is holding hybrid Committee of Adjustment hearings. A hybrid hearing involves a mixture of in-person and remote attendance/ participation.

Notice of Hearing

A Notice of Hearing is mailed to the all persons listed as owners in the last revised assessment roll number within 60 meters (200 feet) of the subject property. The Notice of Hearing can also be found on the Town of Pelham website, Committee of Adjustment webpage: https://www.pelham.ca/en/town-hall/committee-of-adjustment.aspx

View the Meeting

The Committee of Adjustment hearing can be viewed by livestream on the Town's YouTube Channel at https://www.youtube.com/user/TownOfPelham/live. The link will go live at the date and time prescribed on the Notice of Hearing. A recording of the hearing is also available on YouTube and the Town of Pelham website following the meeting.

Attendees are also welcomed to view the meeting in-person at the date, time and location prescribed on the Notice of Hearing.

Written Comments

Written comments are encouraged as the preferred method of receiving public input. Please provide written input by mailing or e-mailing your comments to the Secretary Treasurer by the date indicated on the Notice of Hearing. You may also drop off written comments to Town Hall in the drop box. Written comments submitted on or before the deadline will be included on the public agenda. Unless indicated otherwise, personal information and all comments will become part of the public record and may be publicly released.

Verbal Submissions – Remote Participation

To make verbal comments to the Committee during the public portion of the hearing, please pre-register with the Secretary Treasurer by telephone or email by the date indicated on the Notice of Hearing.

The Secretary Treasurer will provide you the Zoom link and password in advance of the meeting. This is for pre-registered participants only and is not to be shared with others. Zoom test meetings are available by request. Please advise the Secretary Treasurer of your requirements at the time of registration.

Verbal Submissions – In-person Participation

To make verbal comments to the Committee during the public portion of the hearing, please attend the hearing in-person at the date, time and location prescribed on the Notice of Hearing. In-person participants wishing to make verbal comments are encouraged to pre-register with the Secretary Treasurer by telephone or email. This allows for the preparation of a speakers list. Although pre-registration is encouraged and preferred it is not a requirement of speaking in person at the meeting.

Please note, all verbal submissions, regardless of method, are live-streamed and recorded.

E-mail Comments Live

While viewing the meeting remotely via livestream you may submit comments to: clerks@pelham.ca. Please note, comments must be received before or during the public portion of your application of interest. If your comments are submitted after the public portion of the application you are interested in has closed, your comments will not be considered. This method of public participation is not the preferred method as you may not submit your comments in time. Use this method at your own risk. The Town is not responsible for any livestream lag, disconnection or internet failures.



Town of Pelham 20 Pelham Town Square, P.O. Box 400 Fonthill, ON, L0S 1E0

More Information

For more information please contact:

Assistant Secretary Treasurer of the Committee of Adjustment 20 Pelham Town Square, P.O. Box 400, Fonthill ON L0S 1C0 905-980-6662 jconte@pelham.ca

For technical questions, please contact: Andrew Edwards, Planner 905-980-6666 aedwards@pelham.ca

Participant Process During Meetings

- Participants are encouraged to join the hearing 15 minutes in advance of the start time for the hearing.
- Vulgar or offensive language/comments will not be tolerated. If inappropriate language is used, you will be removed from the meeting.


Additional Procedures for Remote Participation

- Participants joining remotely are responsible for ensuring their background is free from offensive or vulgar material. If inappropriate material is visible you will be removed from the meeting.
- Participants will remain in the waiting room until they are called to speak.

 Participants will be able to hear and see the meeting while in the waiting room.
- Once your comments have been heard by the Committee of Adjustment, you will be placed back into the waiting room where you may continue to view the meeting.

Technical Difficulties During Hearings

- Beyond the available Zoom test session, Town staff will **not** provide technical assistance for participants before or during hearings.
- If a participant's connection to the meeting fails during the hearing, Town Staff will attempt to make reasonable efforts to re-establish connection. If the connection cannot be re-established, the comments received up to that point will be included as part of the official record and the hearing will continue.
- If a participant is not present in the Zoom Webinar when called upon by the Chair, the participant will be considered absent and the hearing will continue without the participant.
- If, in the Chair's opinion, a participant's audio/ video is not of an acceptable quality, the Chair may require the participant to use the dial-in option.

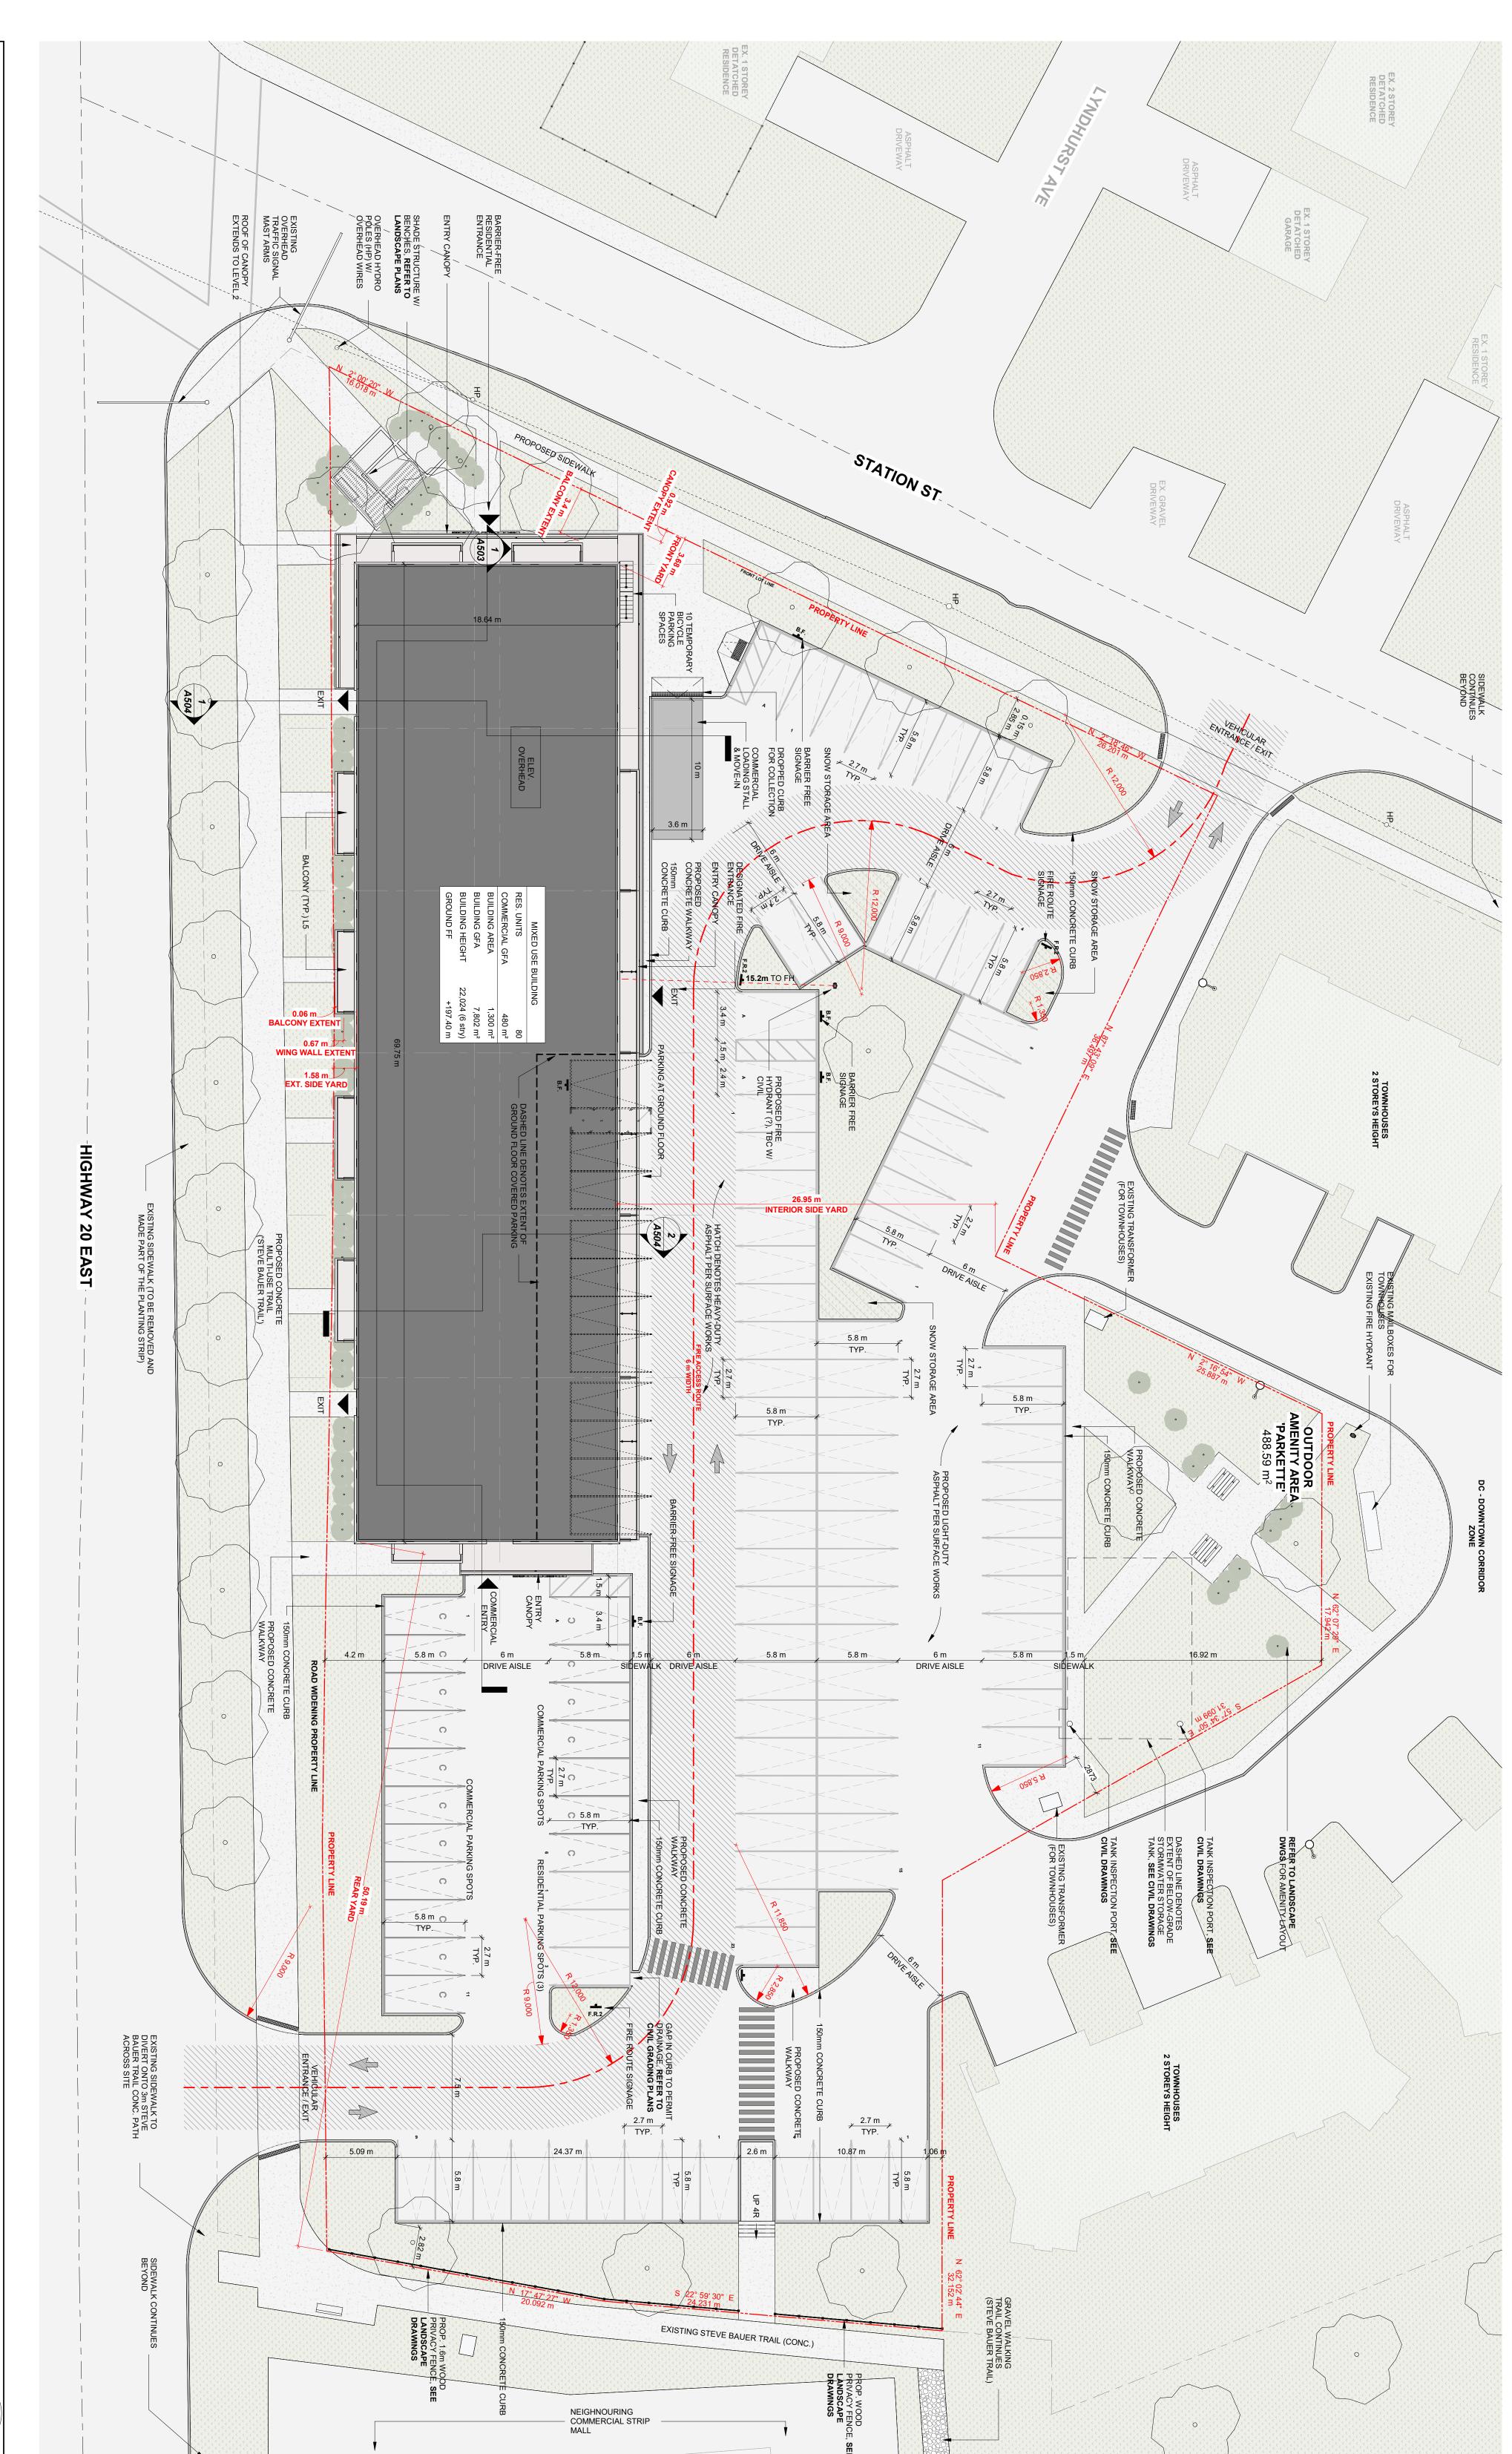









2. CONTRACTOR TO CHECK AND VERIFY ALL DIMENSIONS, ASSEMBLIES, AND TAGS PRIOR TO CONSTRUCTION. DO NOT SCALE THE DRAWINGS. REPORT ANY DISCREPANCIES TO THE ARCHITECT. 1. ALL CONSTRUCTION TO MEET
THE CURRENT REQUIREMENTS OF THE ONTARIO BUILDING CODE AND SONING BY-LAWS. 3. THIS DRAWING TO BE READ IN F CONJUNCTION WITH ALL RELEVANT D SPECIFICATIONS, ARCHITECTURAL, STRUCTURAL, CIVIL, MECHANICAL, ELECTRICAL DRAWINGS, GEOTECHNICAL REPORT(S). & ENVIRONMENTAL REPORT(S). 4. ARCHITECTURAL DRAWINGS SHALL NOT BE REPRODUCED WITHOUT CONSENT FROM THIS ARCHITECT.

FONTHILL Y Building: 6 YARDS, Storeys

ADDRESS
105 HIGHWAY #20 FONTHILL, PELHAM (Mixed-Use & 80 Units)

MARBELLE GROUP ONTARIO

SI H PLAN

SCALE 1:200